
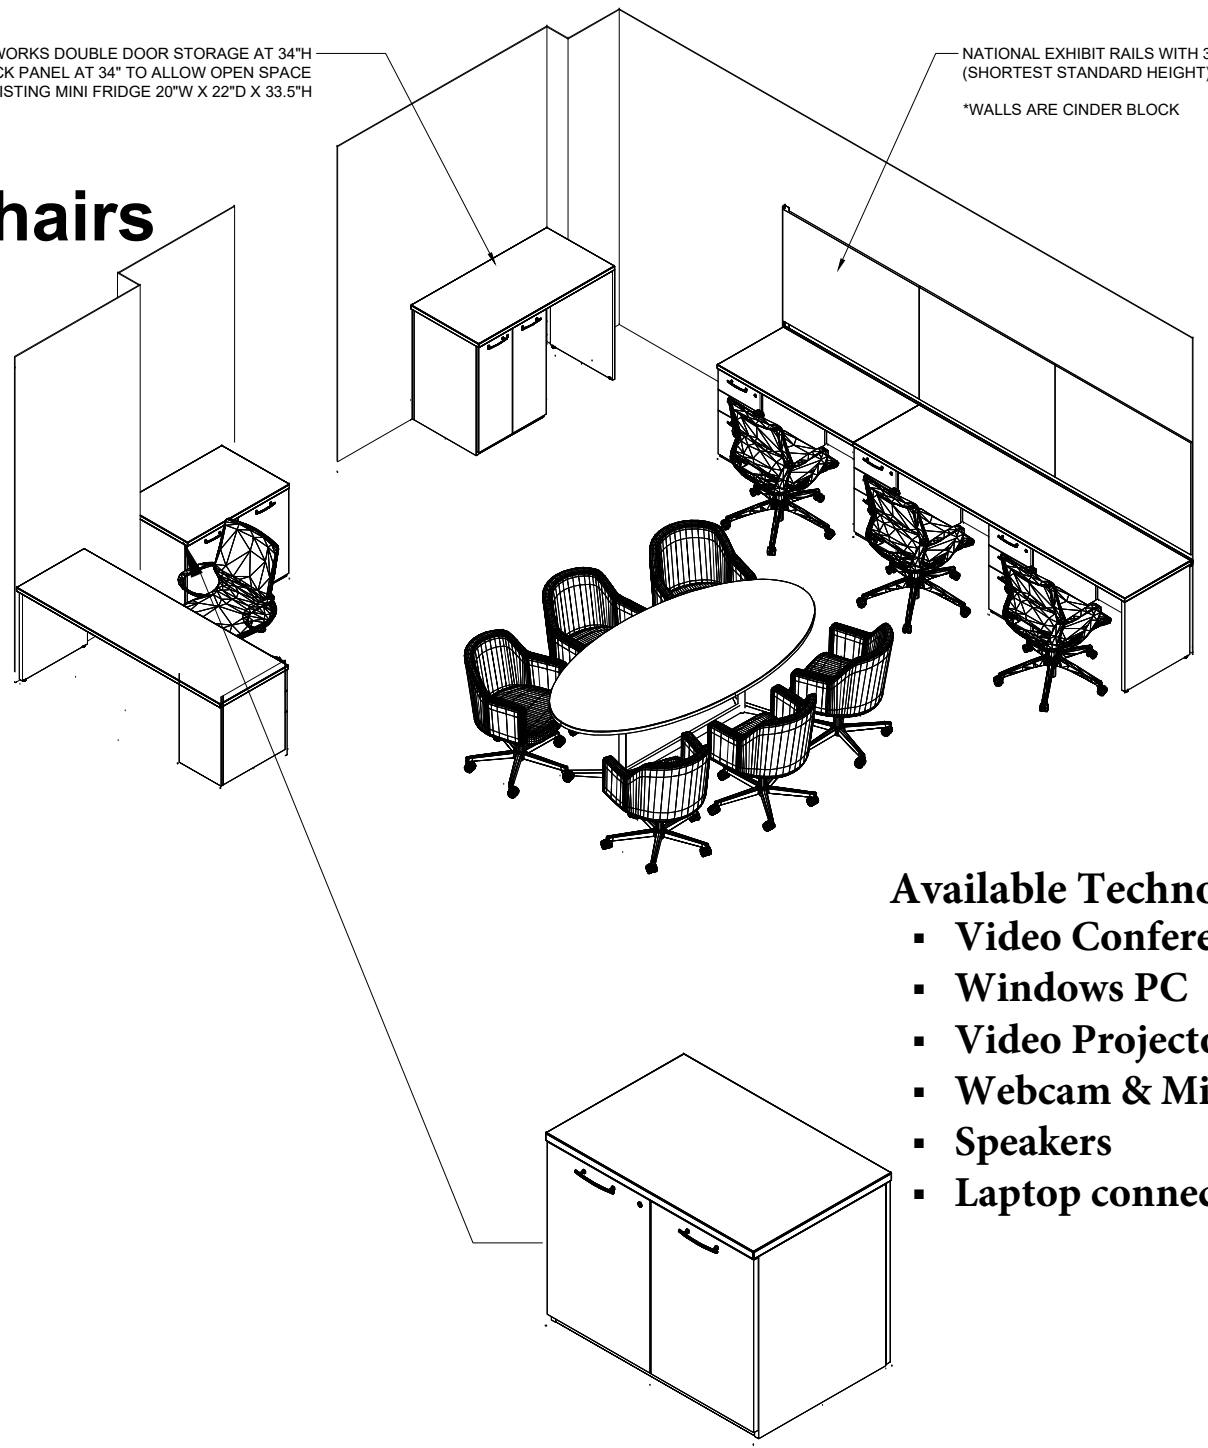


# Caster Room 220: 6 chairs, 1 table, 4 extra chairs

NATIONAL WAVEWORKS DOUBLE DOOR STORAGE AT 34" H END PANEL AND BACK PANEL AT 34" TO ALLOW OPEN SPACE TO FIT EXISTING MINI FRIDGE 20"W X 22"D X 33.5"H

NATIONAL EXHIBIT RAILS WITH 34"H TACKBOARDS (SHORTEST STANDARD HEIGHT)  
\*WALLS ARE CINDER BLOCK

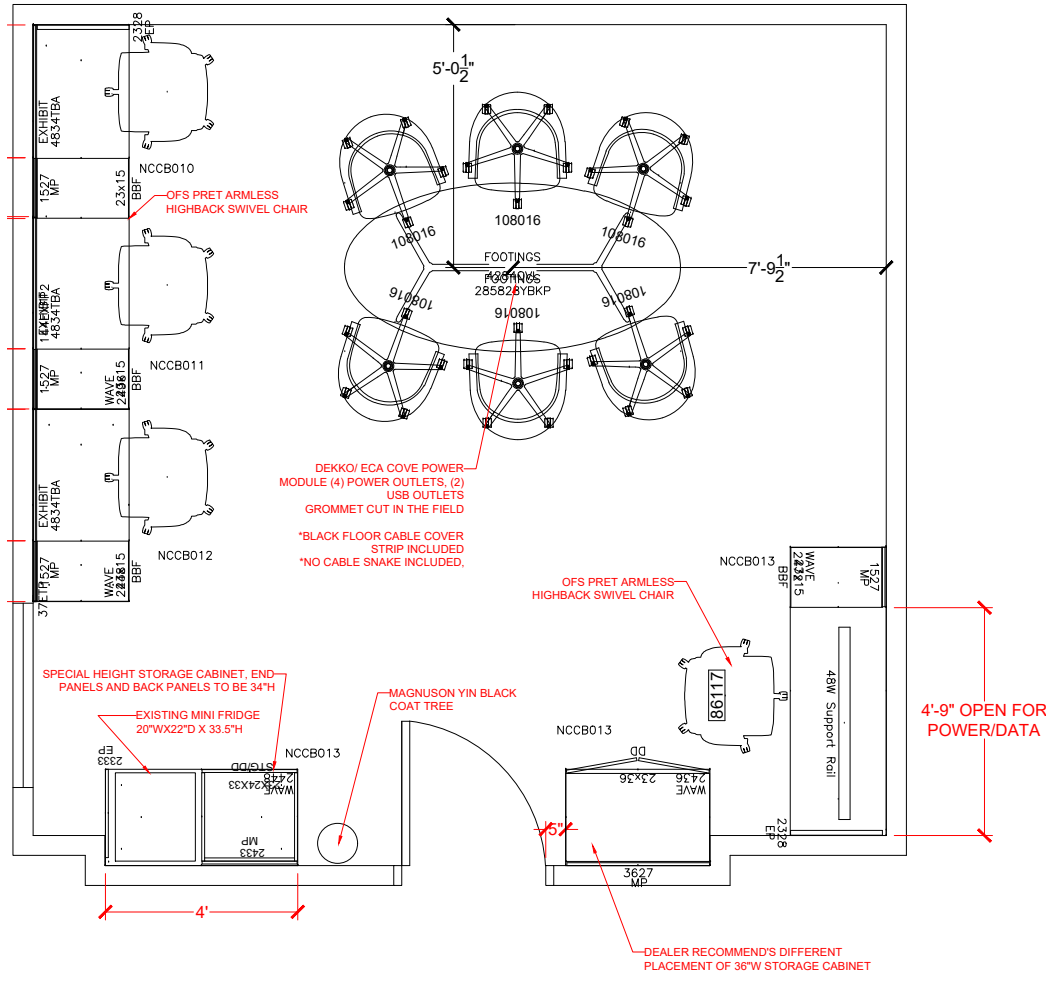

- Available Technology:**
- Video Conferencing Capable
  - Windows PC
  - Video Projector
  - Webcam & Microphone
  - Speakers
  - Laptop connection, HDMI

**KERSHNER**OfficeFurniture

Innovating Office Environments for Success

600 Clark Ave King of Prussia, PA 19406  
p. 610-768-0200 f. 610-768-0700  
www.Kershneroffice.com

DRAWING APPROVAL \_\_\_\_\_

## UNIVERSITY OF PENNSYLVANIA

CASTER HOUSE - ROOM 220  
3701 LOCUST WALK  
PHILADELPHIA, PA 19104

SCALE: 1/4" = 1'-0" PROJECT NO.: 31065 DRAWN BY: DH SALESPERSON: KU  
DWG. NAME: 31065 UOFF Caster House Room 220 R5.dwg  
DIRECTORY: Y:\DRAWINGS\University of Pennsylvania\Caster House\31065 Room 220\KOF

## FURNITURE PLAN & ISOMETRIC

11" x 17" LANDSCAPE

F.1

DATE: 5.27.22	REV. 1: 7.6.22	REV. 2: 8.4.22
REV. 3: 8.15.22	REV. 4: 8.25.22	REV. 5: 4.22.23
REV. 6: ---	REV. 7: ---	REV. 8: ---
REV. 9: ---	REV. 10: ---	REV. 11: ---